

REVISIONS	DATE


HILLMAN ENGINEERING INC.
 970 West McNab Road, Suite 200, Fort Lauderdale, FL 33309
 954-975-9008 Fax: 954-975-9011 E-Mail: hillmanengineering.com
 Construction Consultant, Claims, Engineering, Forensics, Accident Reconstruction, Inspections, Site & Building Design

CERTIFICATE OF AUTHORIZATION
48785

Aquarius Condominium Association
 North & Tower Balcony Tile Layout
 2751 South Ocean Drive
 Hollywood, FL 33019

DRAWN: M. Berkel
 CHECKED: H. Hillman
 DATE: 24 Jan 2018
 SCALE: AS NOTED
 JOB #: 7478-16

SHEET NAME
A-1
 SHEET 1 OF 1

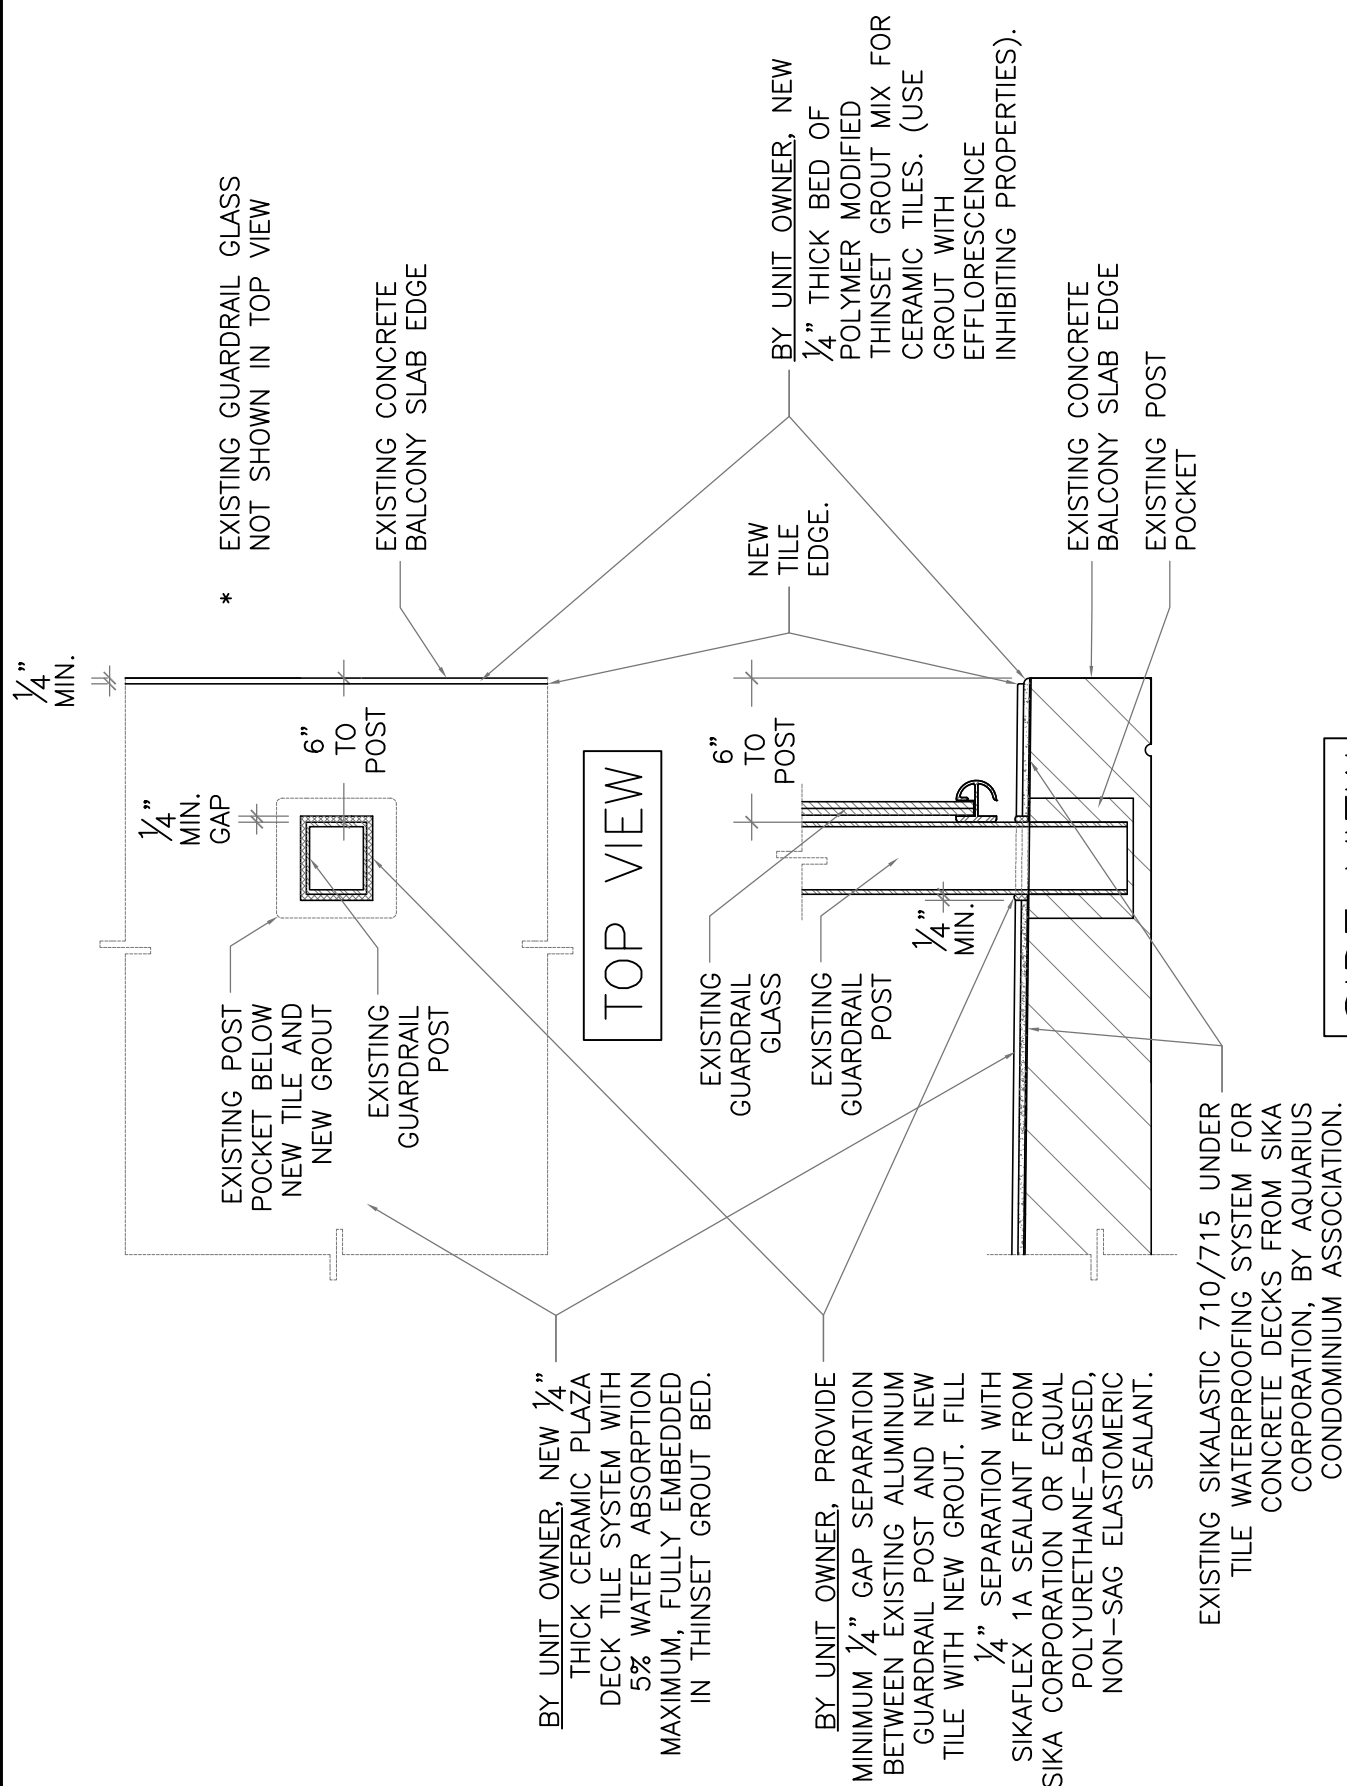

BY UNIT OWNER, NEW 1/4" THICK CERAMIC PLAZA DECK TILE SYSTEM WITH 5% WATER ABSORPTION MAXIMUM, FULLY EMBEDDED IN THINSET GROUT BED.

BY UNIT OWNER, PROVIDE MINIMUM 1/4" GAP SEPARATION BETWEEN EXISTING ALUMINUM GUARDRAIL POST AND NEW TILE WITH NEW GROUT. FILL 1/4" SEPARATION WITH SIKAFLEX 1A SEALANT FROM SIKA CORPORATION OR EQUAL POLYURETHANE-BASED, NON-SAG ELASTOMERIC SEALANT.

EXISTING SIKALASTIC 710/715 UNDER TILE WATERPROOFING SYSTEM FOR CONCRETE DECKS FROM SIKA CORPORATION, BY AQUARIUS CONDOMINIUM ASSOCIATION.

BALCONY TILE LAYOUT FOR UNIT OWNERS

SCALE: N.T.S