


NOTE: "RENOVATED SAUNA"  
 BENCH SEAT HEIGHT TO BE BETWEEN  
 17 IN TO 19 IN AS PER IRC-903  
 BENCH WIDTH IS 20 INCHES AS PER  
 IRC CODES 903.3 RANGE FROM 20-24  
 INCHES  
 THE SAUNA DOOR TO BE OPENED  
 OUTWARD IN A CORRIDOR MORE  
 THAN 48" WIDE WITH OUTWARD  
 SWING RADIUS OF 36"

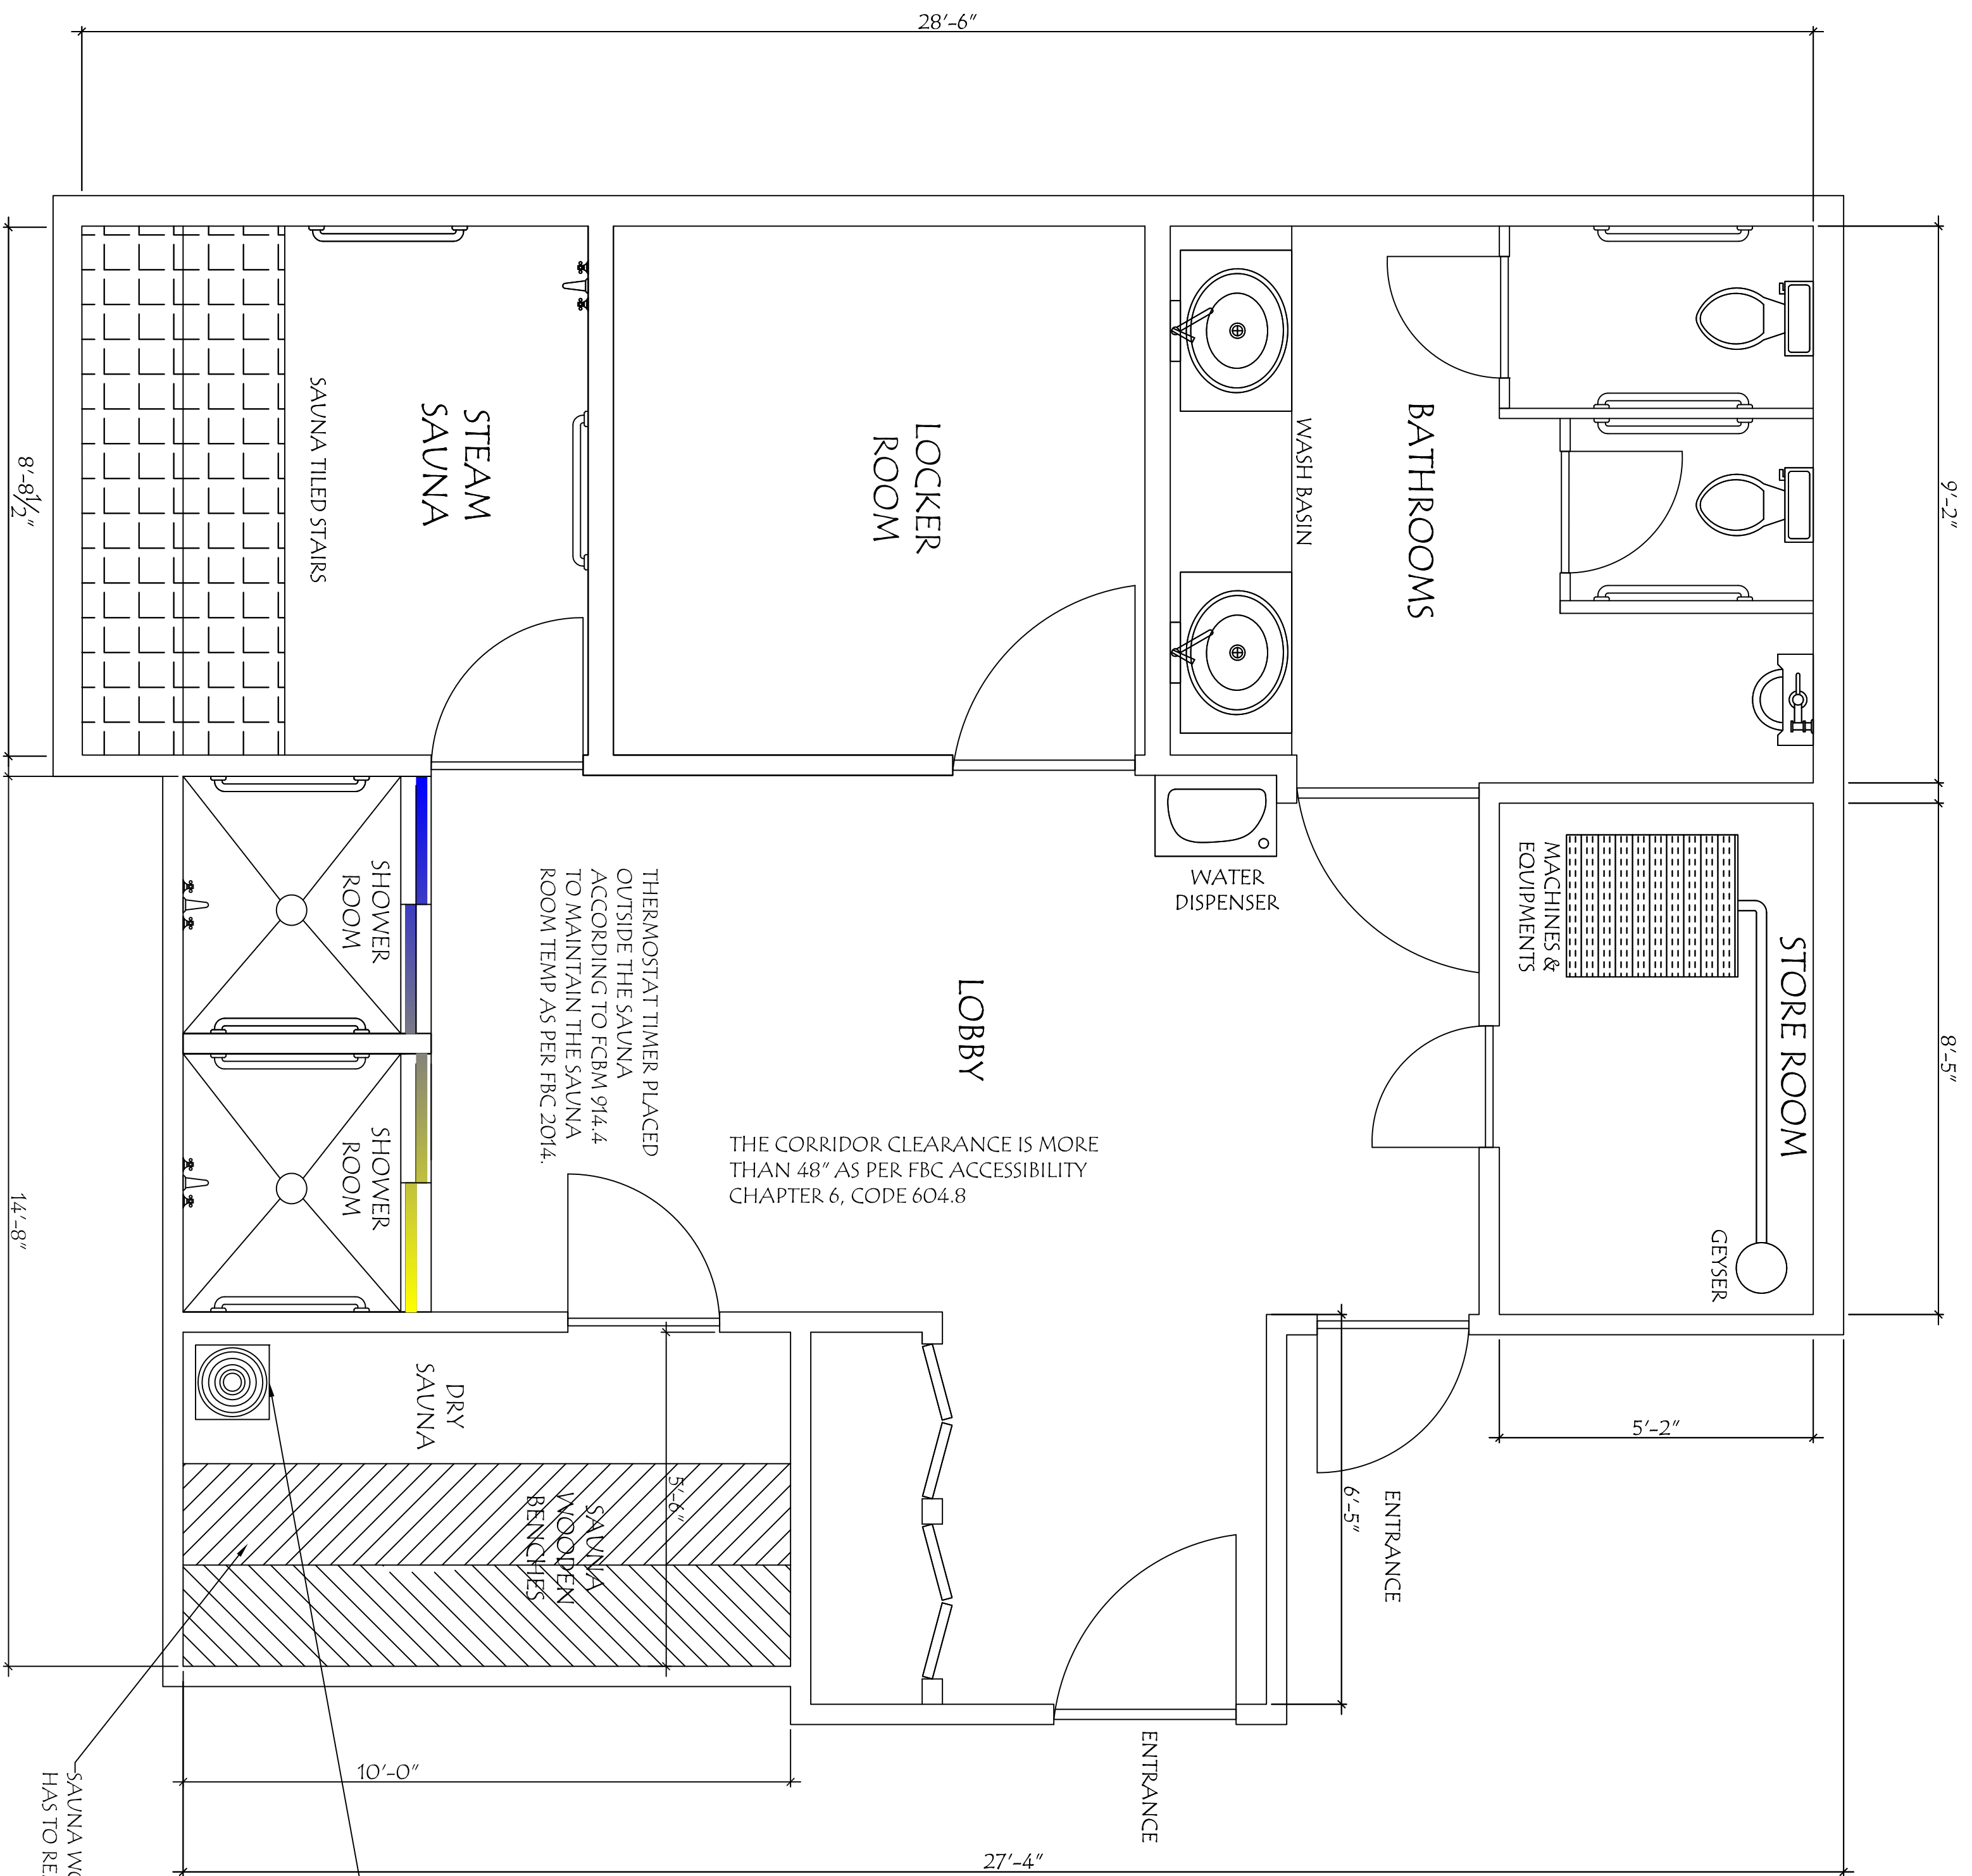

WARNING SIGN MADE OF WOOD  
 3/4" THICK WITH LETTERS FONT SIZE  
 7MM AS PER IRCM 914.5.1

WARNING NOTICE  
 DO NOT EXCEED 30 MINUTES IN SAUNA  
 EXCESSIVE EXPOSURE CAN BE HARMFUL  
 TO HEALTH. ANY PERSON WITH POOR  
 HEALTH SHOULD CONSULT WITH  
 PHYSICIAN BEFORE USING SAUNA

WARNING SIGN SHOULD BE  
 PLACED OUTSIDE THE  
 SAUNA ROOM WITH CLEAR VISIBILITY


EXISTING SAUNA HEATER  
 TO BE FIXED ON SAUNA  
 FLOOR WITH (4) 1/2" STEEL  
 BOLTS AS PER IRCM 914

NEW VENTILATION DUCTS  
 4"x8" OR 0'-8" AS PER  
 SECTION 914.5  
 TO THE EXTERIOR WALL

SAUNA HEATER  
 BARRIER OR  
 PROTECTION  
 FRAMING AS PER  
 IRCM 914.11

SAUNA WOODEN BENCHES  
 HAS TO REMAIN AS IT IS

NEW SAUNA PLAN LAYOUT NORTH

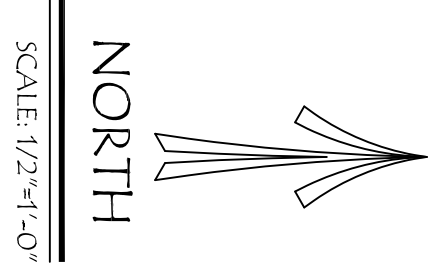

SCALE: 1/2"=1'-0"